


PLAN VIEW

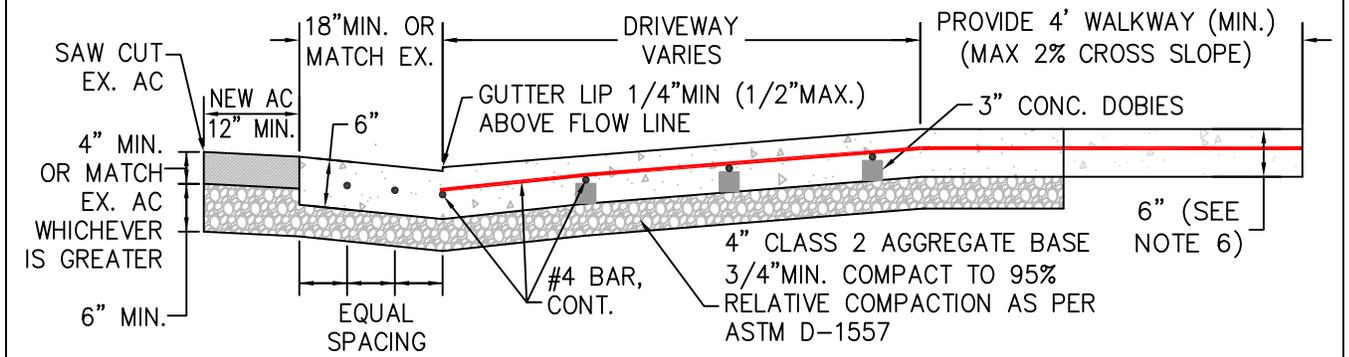

SECTION A-A

NOTES:

1. BROOM FINISH CONCRETE, UNLESS DIRECTED OTHERWISE BY THE PUBLIC WORKS INSPECTOR
2. SAW CUT EXISTING SIDEWALK TO THE NEAREST SCORE LINES.
3. PROVIDE EXPANSION JOINTS (FELT) AT 30-FT. MAX. SPACING. WIDTH NOT EXCEED 3/8-INCH.
4. PROVIDE 1-INCH DEEP CONTROL JOINTS AT 8-FT. COORDINATE WITH SCORE LINES TO MATCH EXISTING.
5. CONCRETE MIX SHALL CONSIST OF: 3/4-INCH AGGREGATE, 5 SACK, TYPE 2 PORTLAND CEMENT. PROVIDE ONE POUND LAMP BLACK PER CUBIC YARD CONCRETE.
6. MAINTAIN 6-INCH THICK CONCRETE FROM LIP OF GUTTER TO SIDEWALK.
7. THE CONTRACTOR IS RESPONSIBLE FOR CORRECTING CONCRETE DEFACED BY GRAFFITI UNTIL THE WORK IS ACCEPTED BY THE PUBLIC WORKS INSPECTOR.
8. THE NEW DRIVEWAY LOCATION SHALL CONFORM TO THE APPROVED PROJECT PLANS AND THE CITY OF SAN PABLO MUNICIPAL CODE.
9. SEE SA-02 AND SA-03 (CURB CUTS).

NO.	DATE	REVISION DESCRIPTION	BY:

CITY OF SAN PABLO PUBLIC WORKS DEPARTMENT 13831 SAN PABLO AVE. SAN PABLO CA 94806 TEL: (510) 215-3030 FAX: (510) 215-3031		DRIVEWAY & GUTTER	STD. DET. NO. SA-04
SHEET: 1 OF 1 SCALE: NOT TO SCALE		DRAWN BY: RN CHECKED BY: SC	APPROVED BY: _____ PUBLIC WORKS DIRECTOR
		DATE: _____	