


PLAN VIEW

N.T.S.

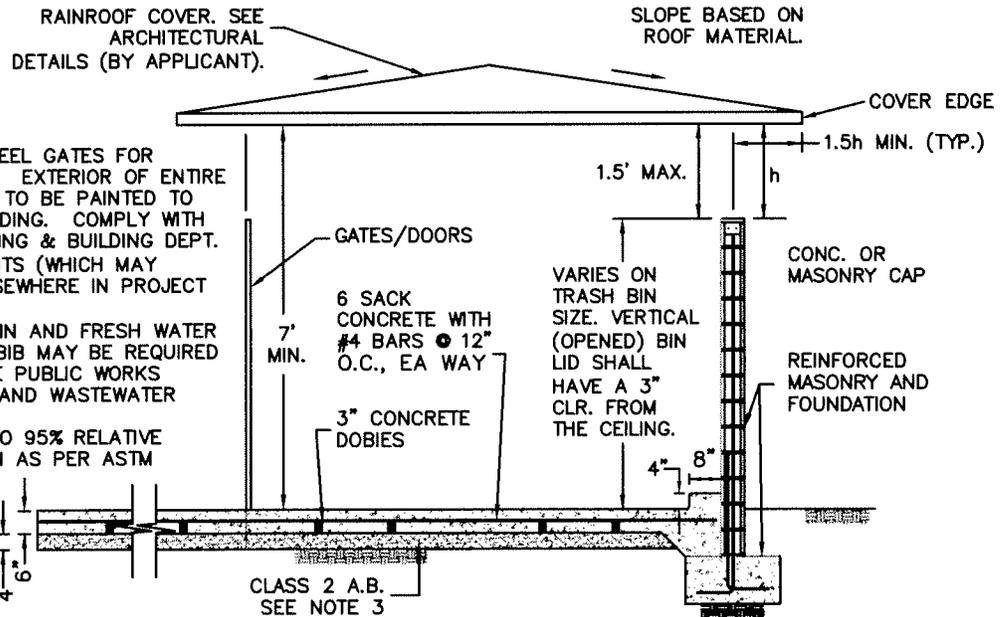

TYPICAL SECTION

N.T.S.

NOTES:

1. PROVIDE STEEL GATES FOR ENCLOSURE. EXTERIOR OF ENTIRE ENCLOSURE TO BE PAINTED TO MATCH BUILDING. COMPLY WITH CITY PLANNING & BUILDING DEPT. REQUIREMENTS (WHICH MAY APPEAR ELSEWHERE IN PROJECT PLANS).
2. WASTE DRAIN AND FRESH WATER HOSE AND BIB MAY BE REQUIRED AS PER THE PUBLIC WORKS INSPECTOR AND WASTEWATER DISTRICT.
3. COMPACT TO 95% RELATIVE COMPACTION AS PER ASTM D-1557.

GENERAL NOTES:

1. THIS DRAWING IS A GUIDELINE SHOWING MINIMUM DIMENSIONAL REQUIREMENTS. ARCHITECTURAL AND STRUCTURAL DETAILS ARE TO BE PROVIDED BY APPLICANT'S DESIGNER.
2. RAINROOF COVER COULD EITHER BE A STAND ALONE STRUCTURE OR AN ATTACHMENT FROM AN EXISTING BUILDING WALL.

NO.	DATE	REVISION DESCRIPTION	BY:
10/03/2008		CLARIFICATIONS OF MINIMUM REQUIREMENTS	RN

<p>CITY OF SAN PABLO PUBLIC WORKS DEPARTMENT ONE ALVARADO SQUARE SAN PABLO CA 94806 TEL: (510) 215-3067 FAX: (510) 215-3031</p>	SHEET: 1 OF 1	STD. DET. NO.: SB-01 B	BOOK PAGE:
	SCALE: NOT TO SCALE	<p>TRASH ENCLOSURE - NO SS CONNECTION</p>	APPROVED BY: <i>[Signature]</i> DATE: 10/23/08
	DRAWN BY: LS/RN		PUBLIC WORKS DIRECTOR
	CHECKED BY: AH		