



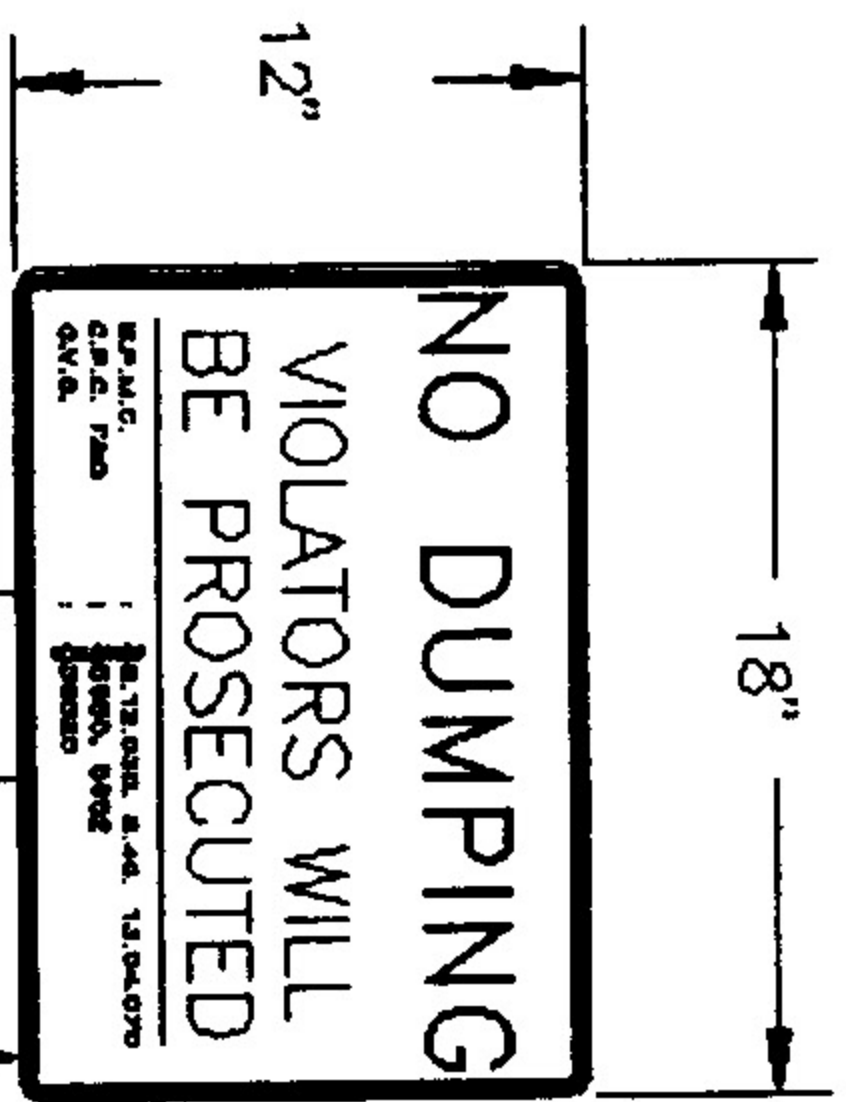




4"x4" SMOOTH REDWOOD POST OR 2" GALVANIZED IRON PIPE.

See Note

FINISHED GRADE

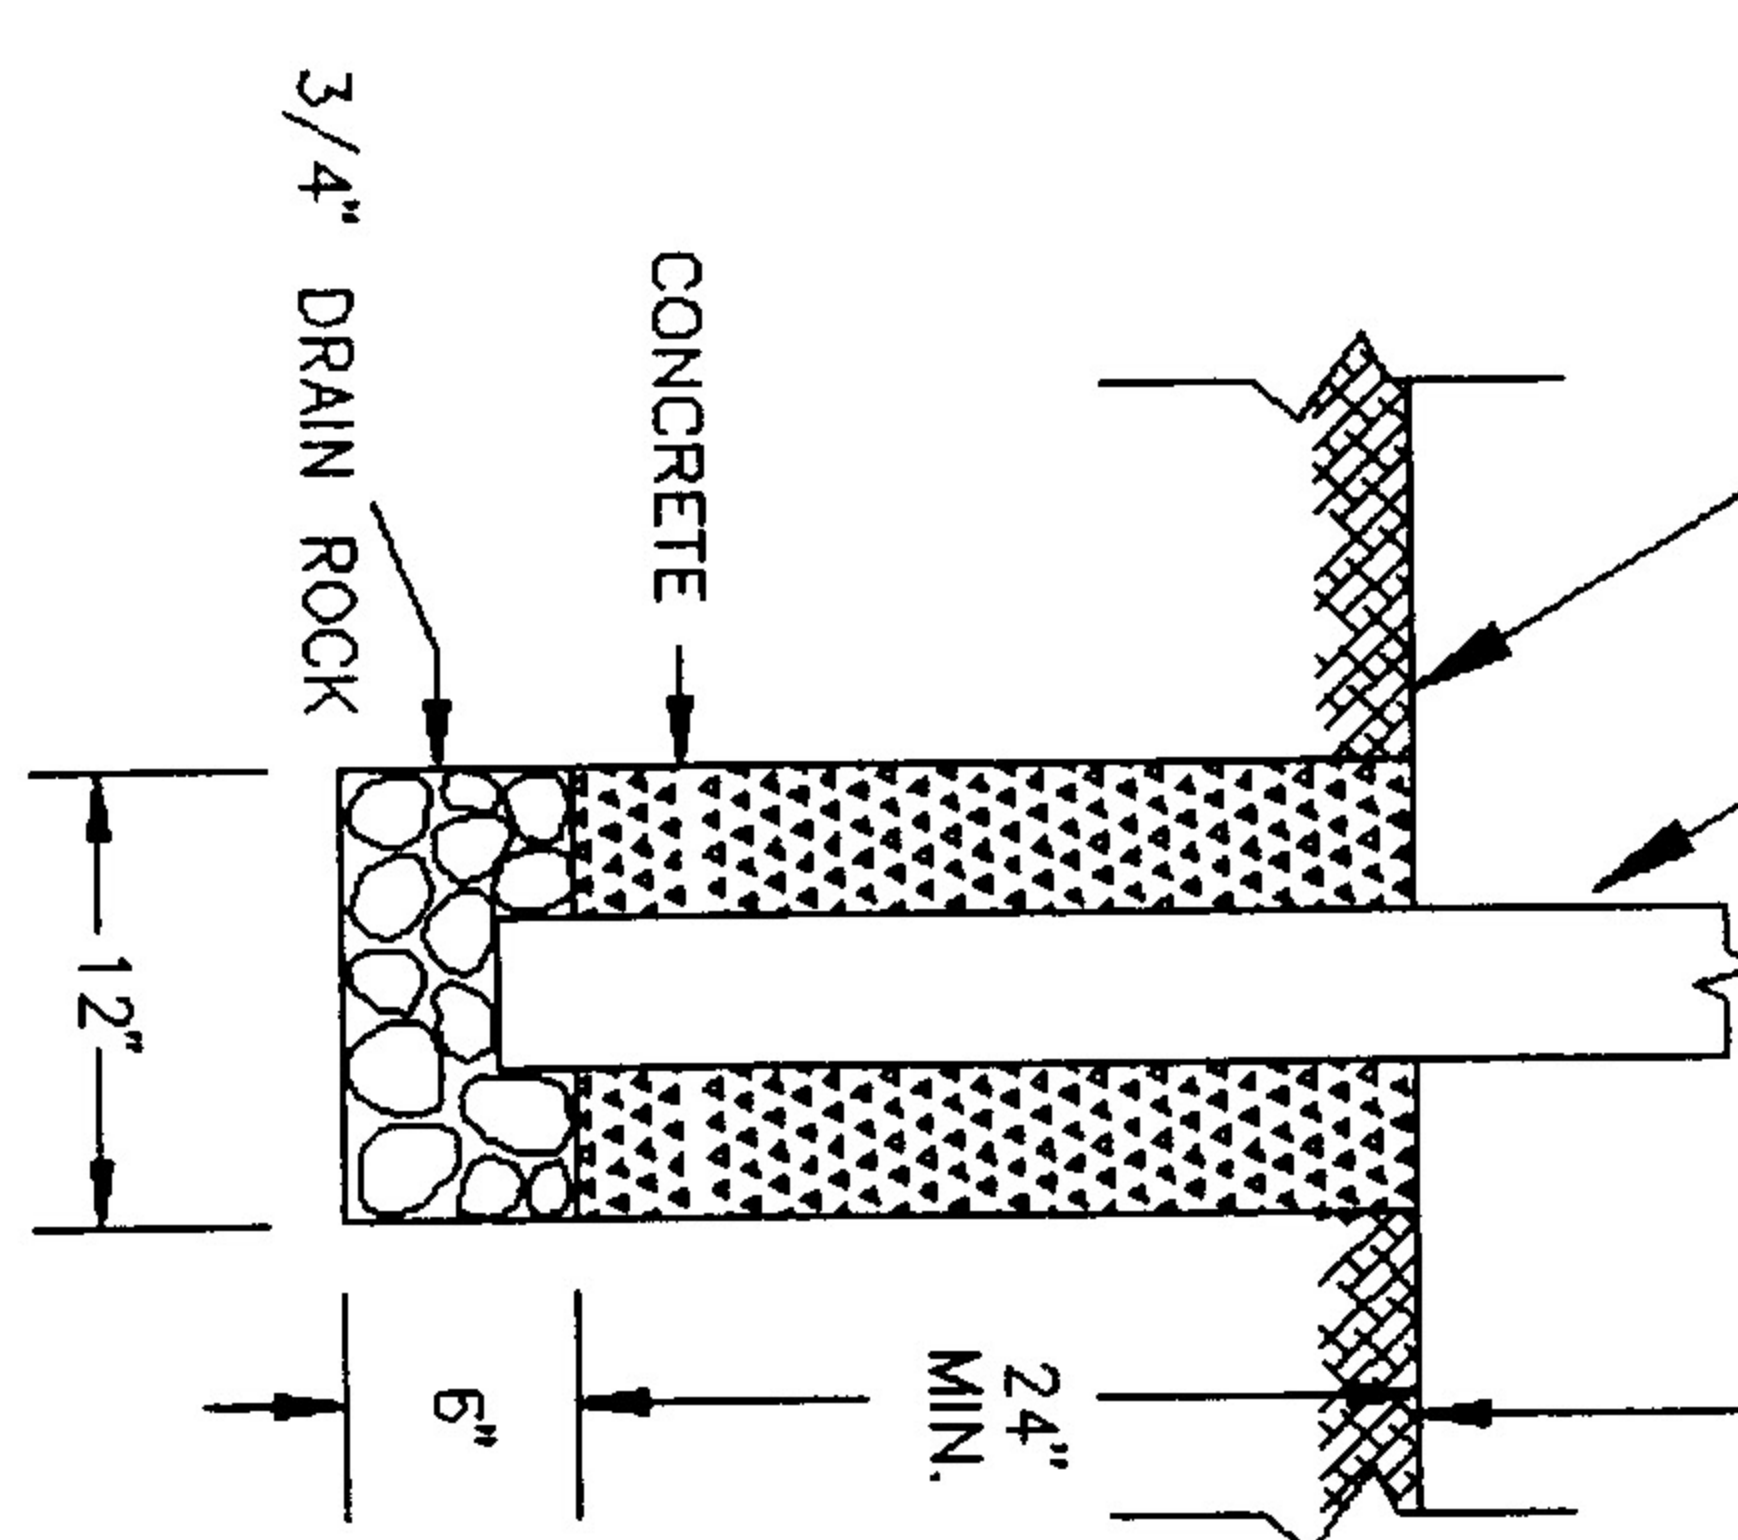

SIGN POST

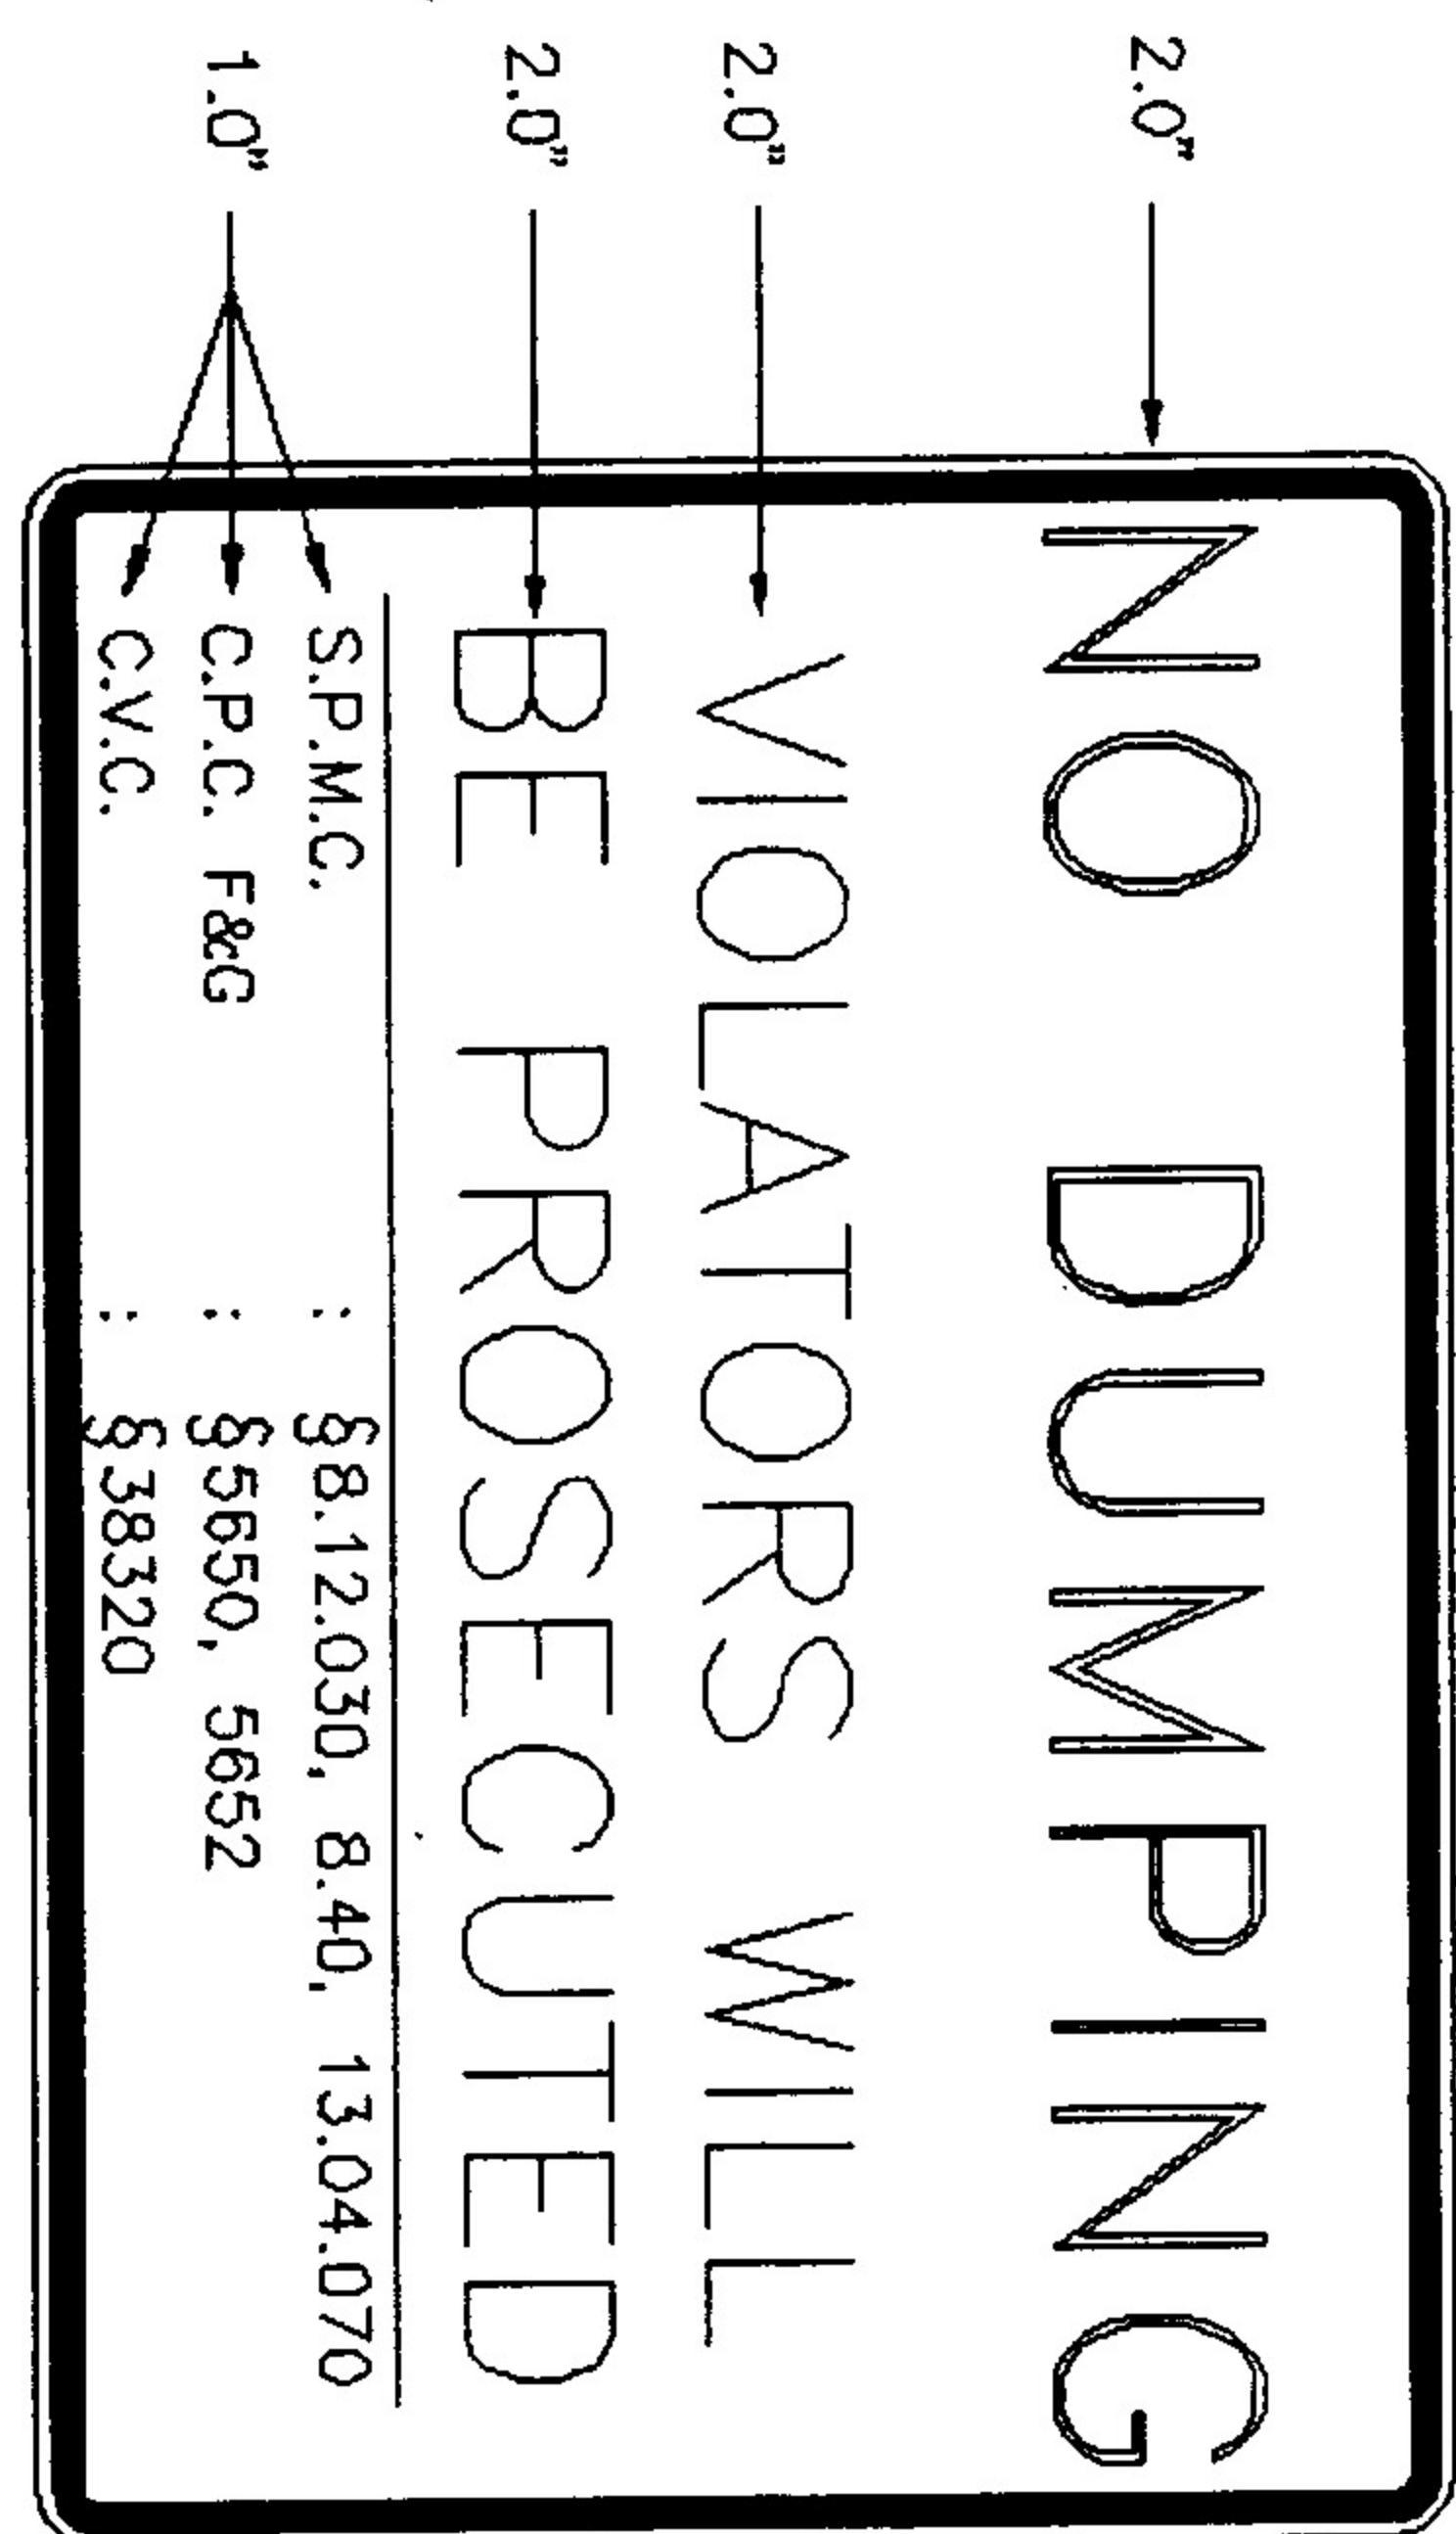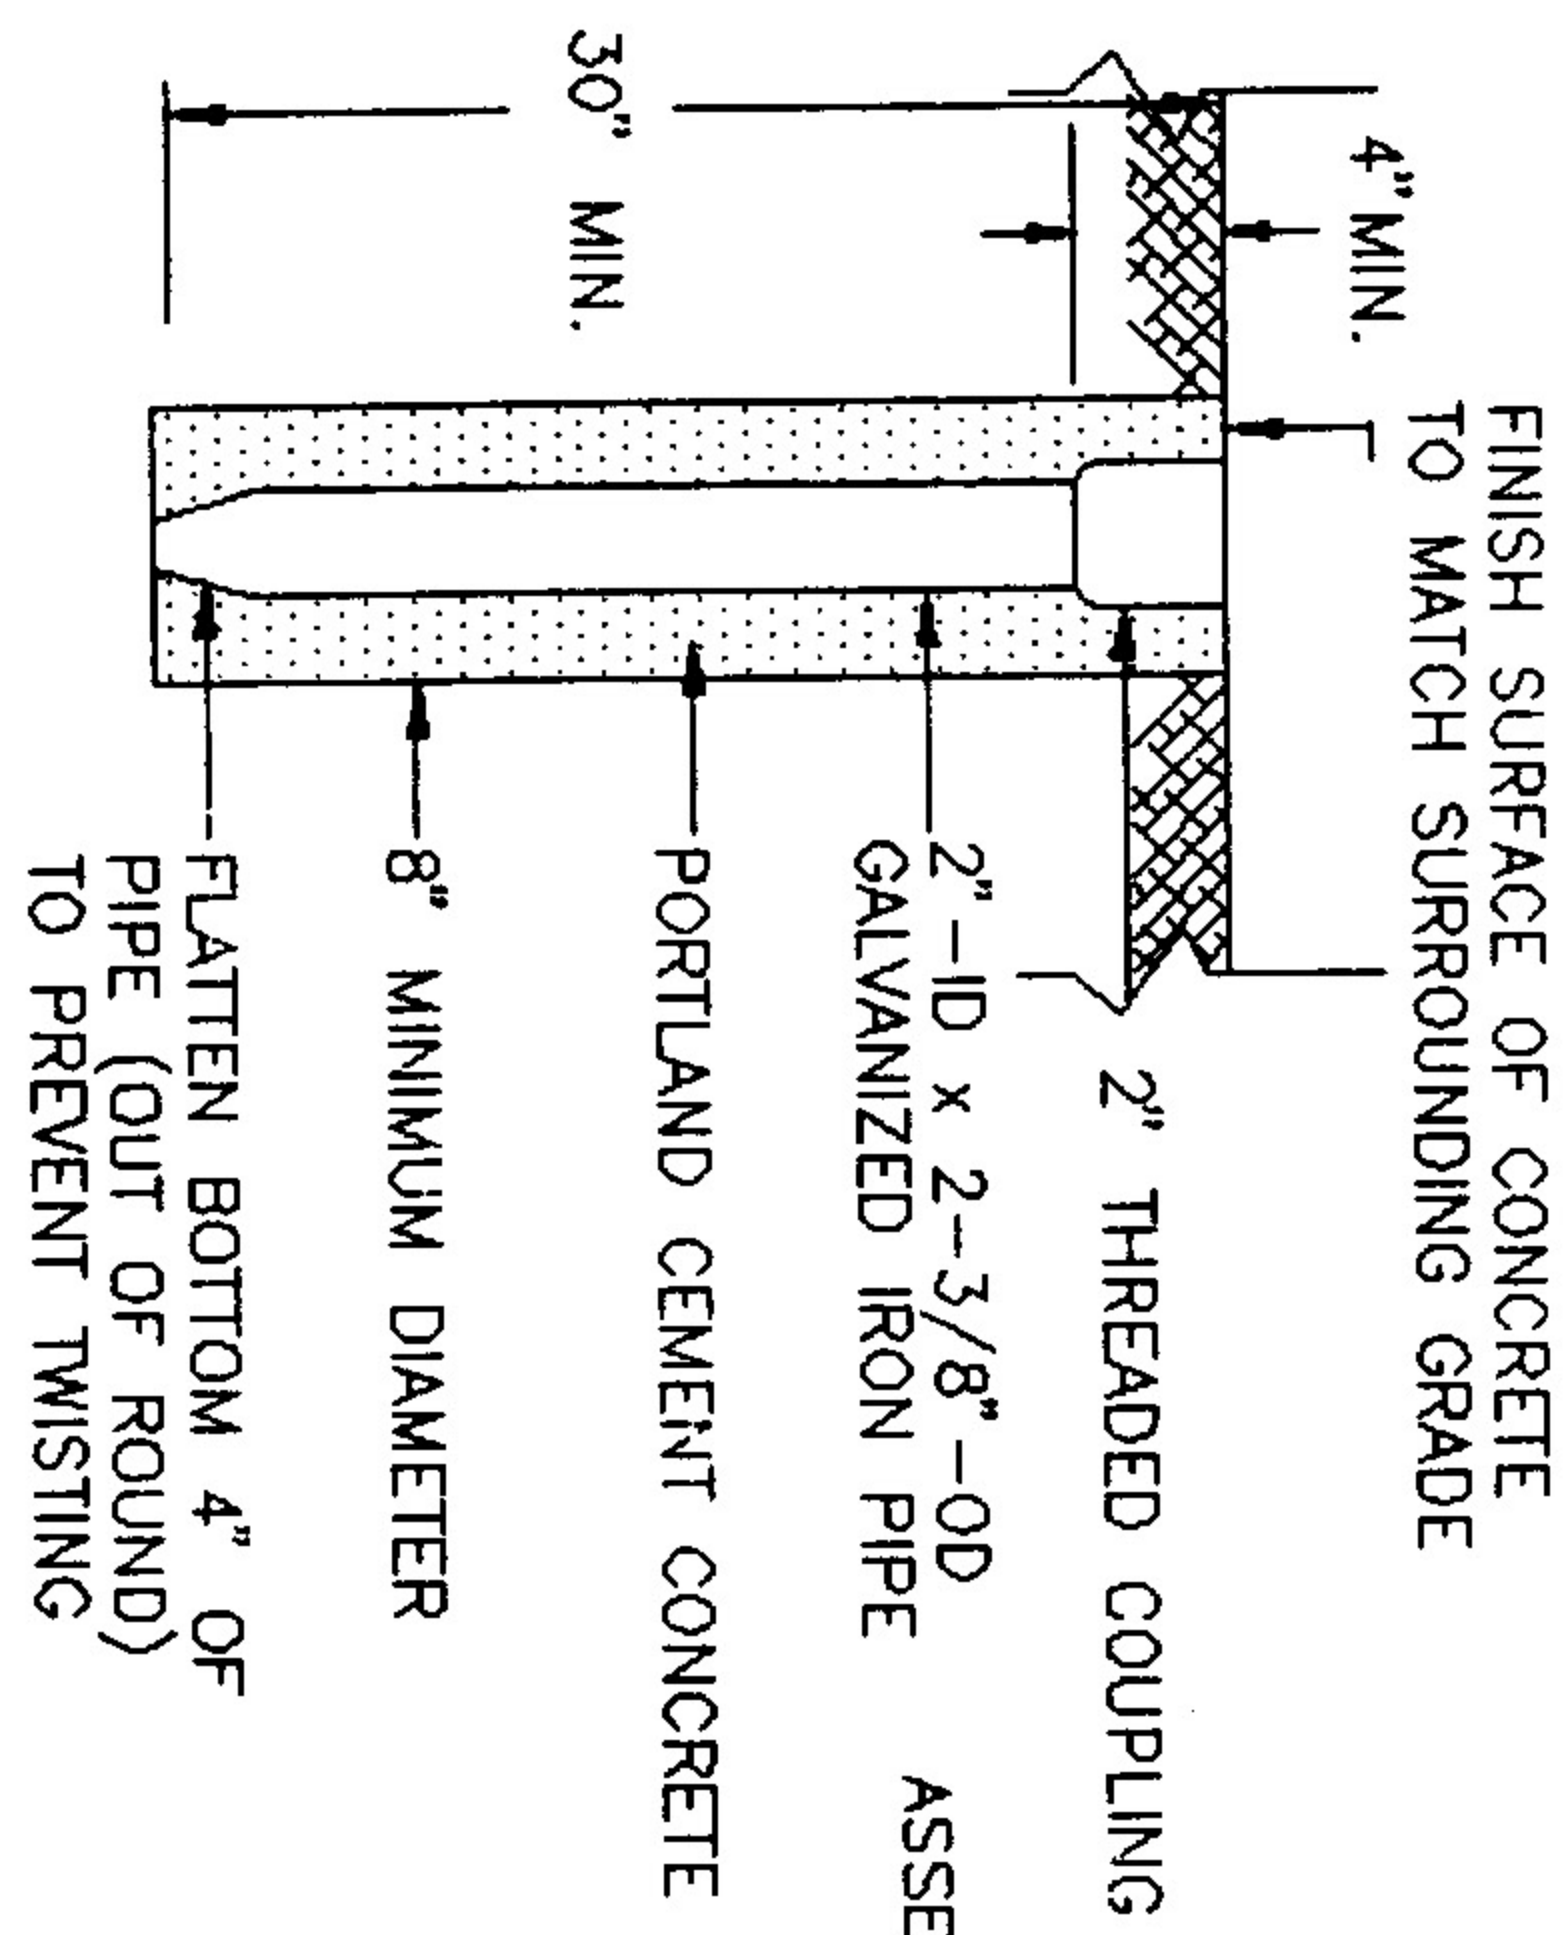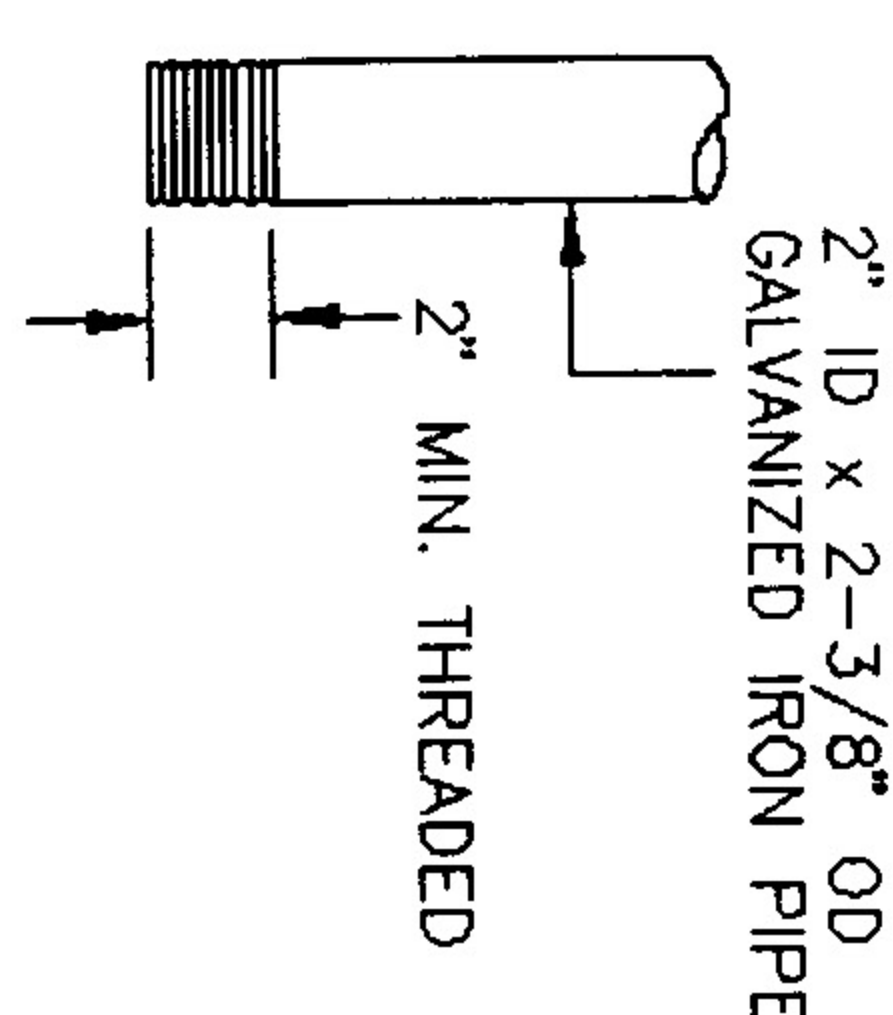

SIGN DETAIL

SIGN PLATES: 6061T6 OR 5052H38 ALUMINUM ALLOY, 0.080 INCHED THICK, ROUNDED WITH 1.5-INCH RADIUS.

ASSEMBLY HARDWARE: FOR 2" GALVANIZED PIPE: USE 2 EACH 'U' BRACKETS W/ THEFT PROOF BOLTS (HAWKINS #M2G-C2B-TP).

FOR 4"x4" REDWOOD POSTS: 5/16" X 4-1/2" ZINC PLATED STEEL CARRIAGE BOLTS, ADAPTOR RINGS, NYLON VANDAL PROOF NUTS (HAWKINS #M2G-C2B-TP).

POSTS: 4" x 4" SMOOTH REDWOOD OR 2" GALVANIZED IRON PIPE, SEE DETAILS.

SIGN HEIGHT: THERE SHALL BE 60-INCHES CLEARANCE UNDER BOTTOM OF SIGN PLATE. IF LOCATED IN A PEDESTRIAN AREA, CLEARANCE SHALL BE 86".

COLORS: WHITE SIGN PLATE
BLACK LETTERING

WOOD POST DETAIL

IRON PIPE POST DETAIL

	CITY OF SAN PABLO One Alvarado Square, San Pablo, Ca 94806 (510) 215-3030 FAX:(510) 235-7059	DRAWN BY: P.X.F. CHECKED BY: A.H. DATE: 8/31/95	STANDARD DETAIL NO DUMPING SIGN AND POST	APPROVED BY: <i>Steve M. LeHudnell</i> DATE: 9/21/95 PUBLIC WORKS DIVISION MANAGER
	SHEET 1 OF 1			